


KEY	
	COLOR
	FIXTURE
	INTAKE
	CIRCUIT
	CHANNEL

LEGEND	
	Electric Circuit
	Floor Pockets
	Catwalk Multi-Cable Box
	Grid Multi-Cable Box

	Cobintan 10" ERS 1w
	Cobintan 12" ERS 1w
	Cobintan 20" ERS 1w
	Cobintan 30" ERS 1w
	Cobintan 40" ERS 1w
	8" C dstran Fresnel 1w
	8" C dstran Fresnel 2w
	PAR # 1w
	Single Op U/rt 1w
	Triple Op U/rt 1w/c/d/l
	PAR # Striplight 12w/l 3circuit 800w/c/d/l

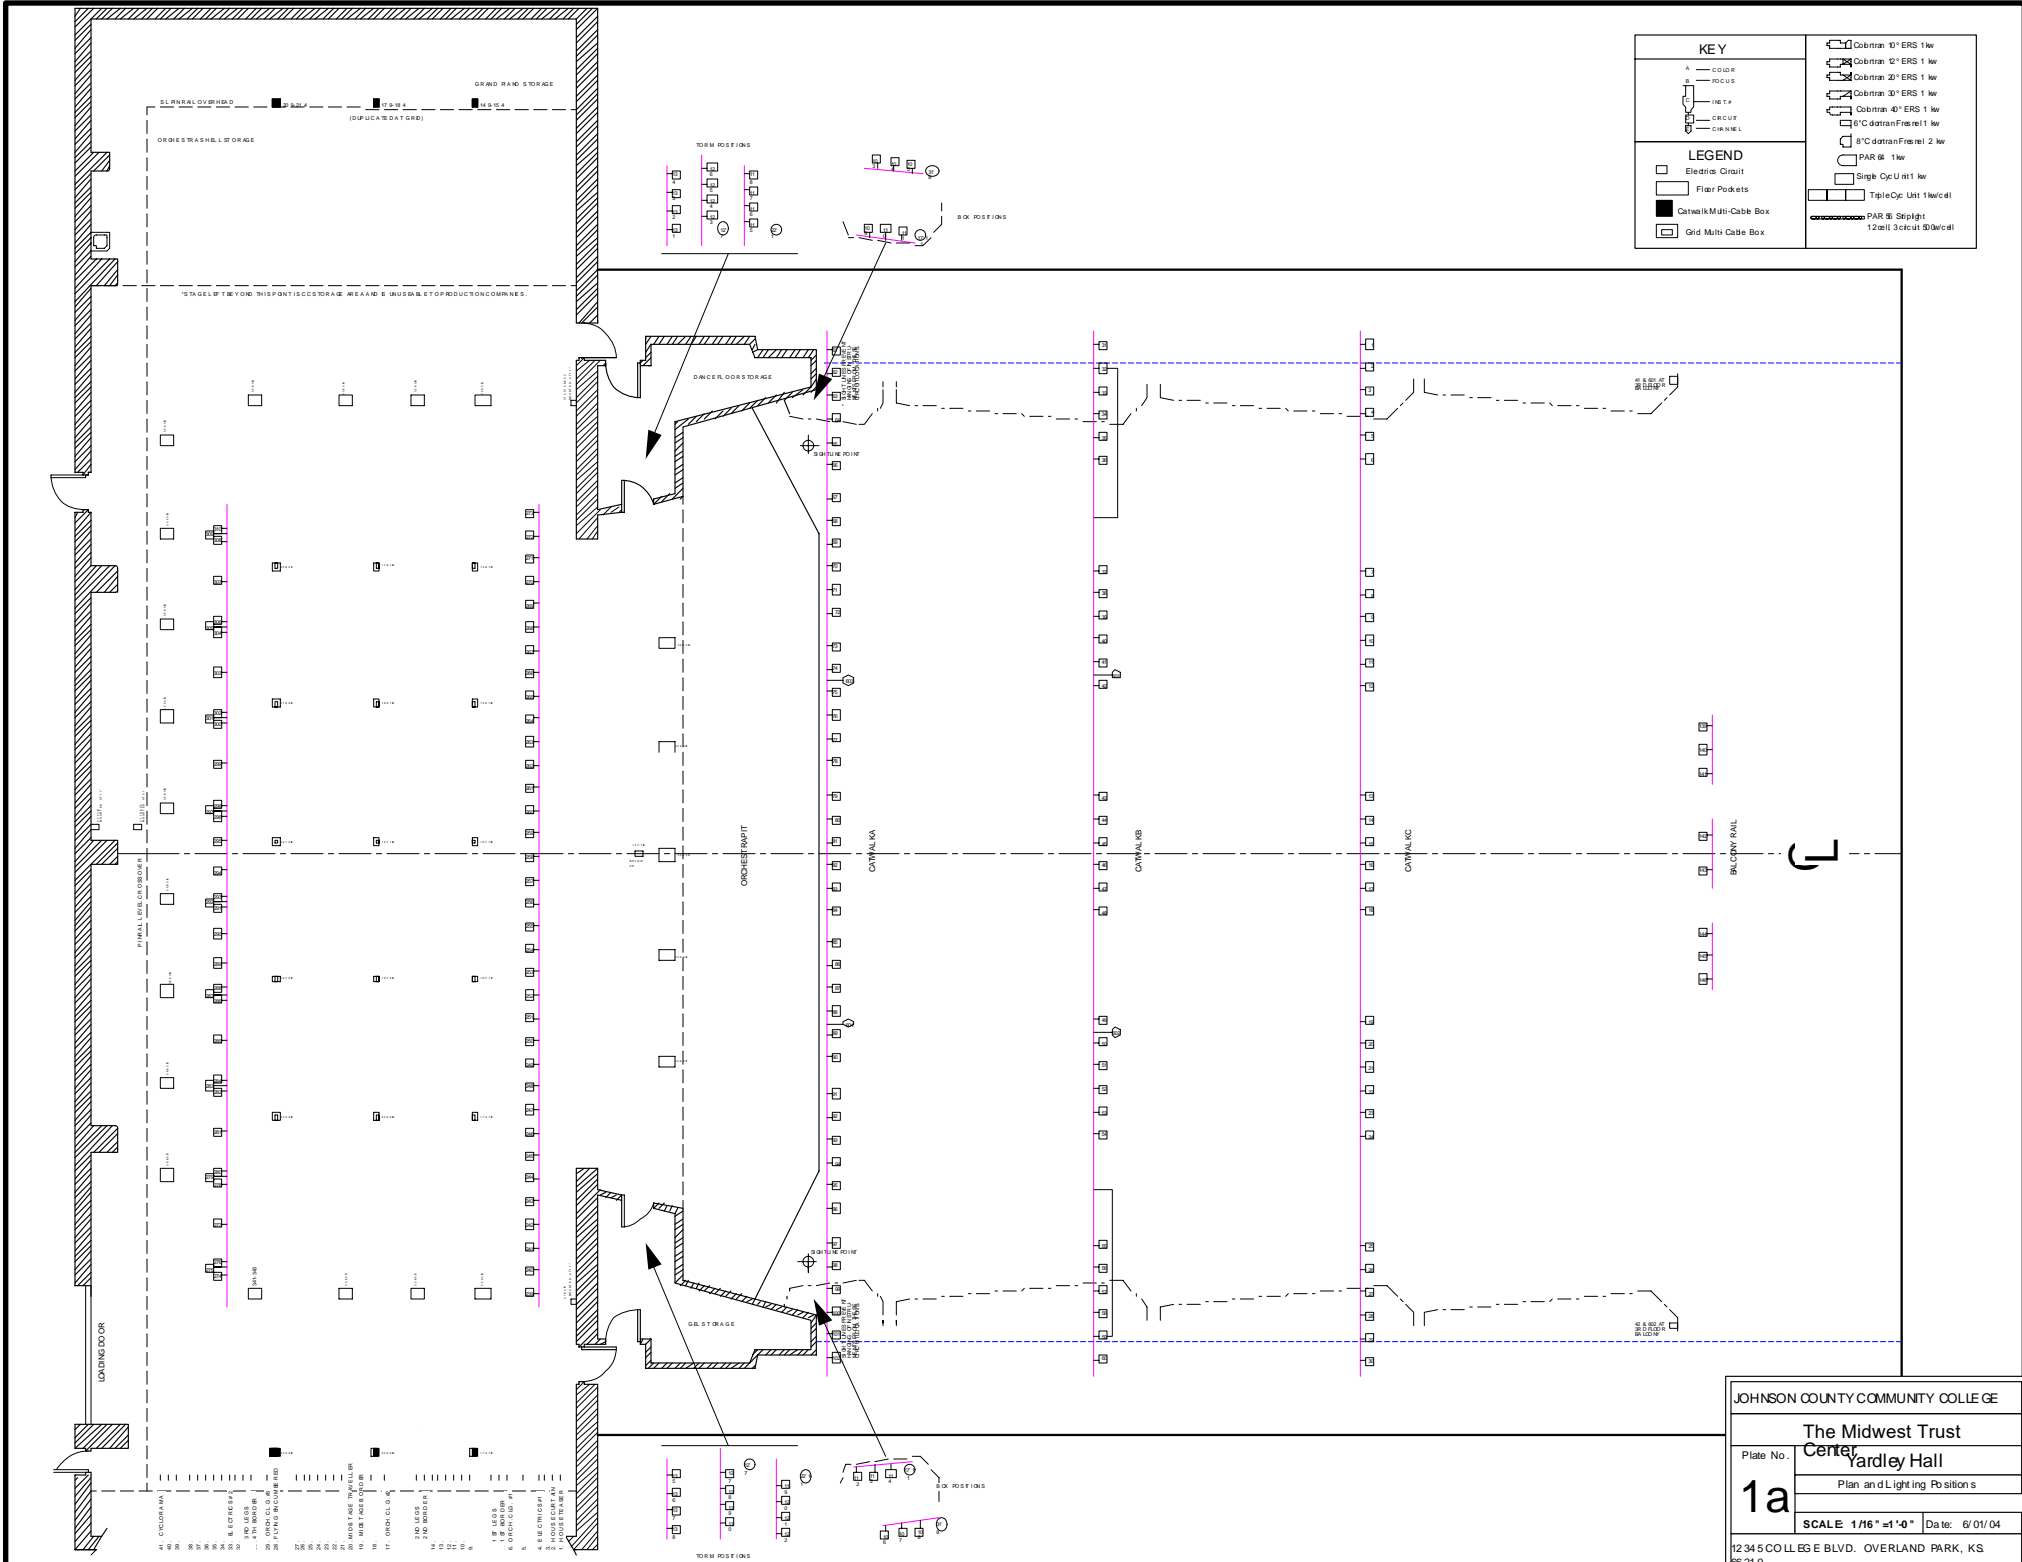

JOHNSON COUNTY COMMUNITY COLLEGE

The Midwest Trust
Center
Yardley Hall

Plate No. 1a
Plan and Lighting Positions

SCALE 1/16" = 1'-0" Date: 6/01/04

12345 COLLEGE BLVD. OVERLAND PARK, KS
66210